


c:\co04\road\step 6\ofa\p&p sheets\gp01_BRAID.dgn 2/18/2007 5:17:06 PM gahershey





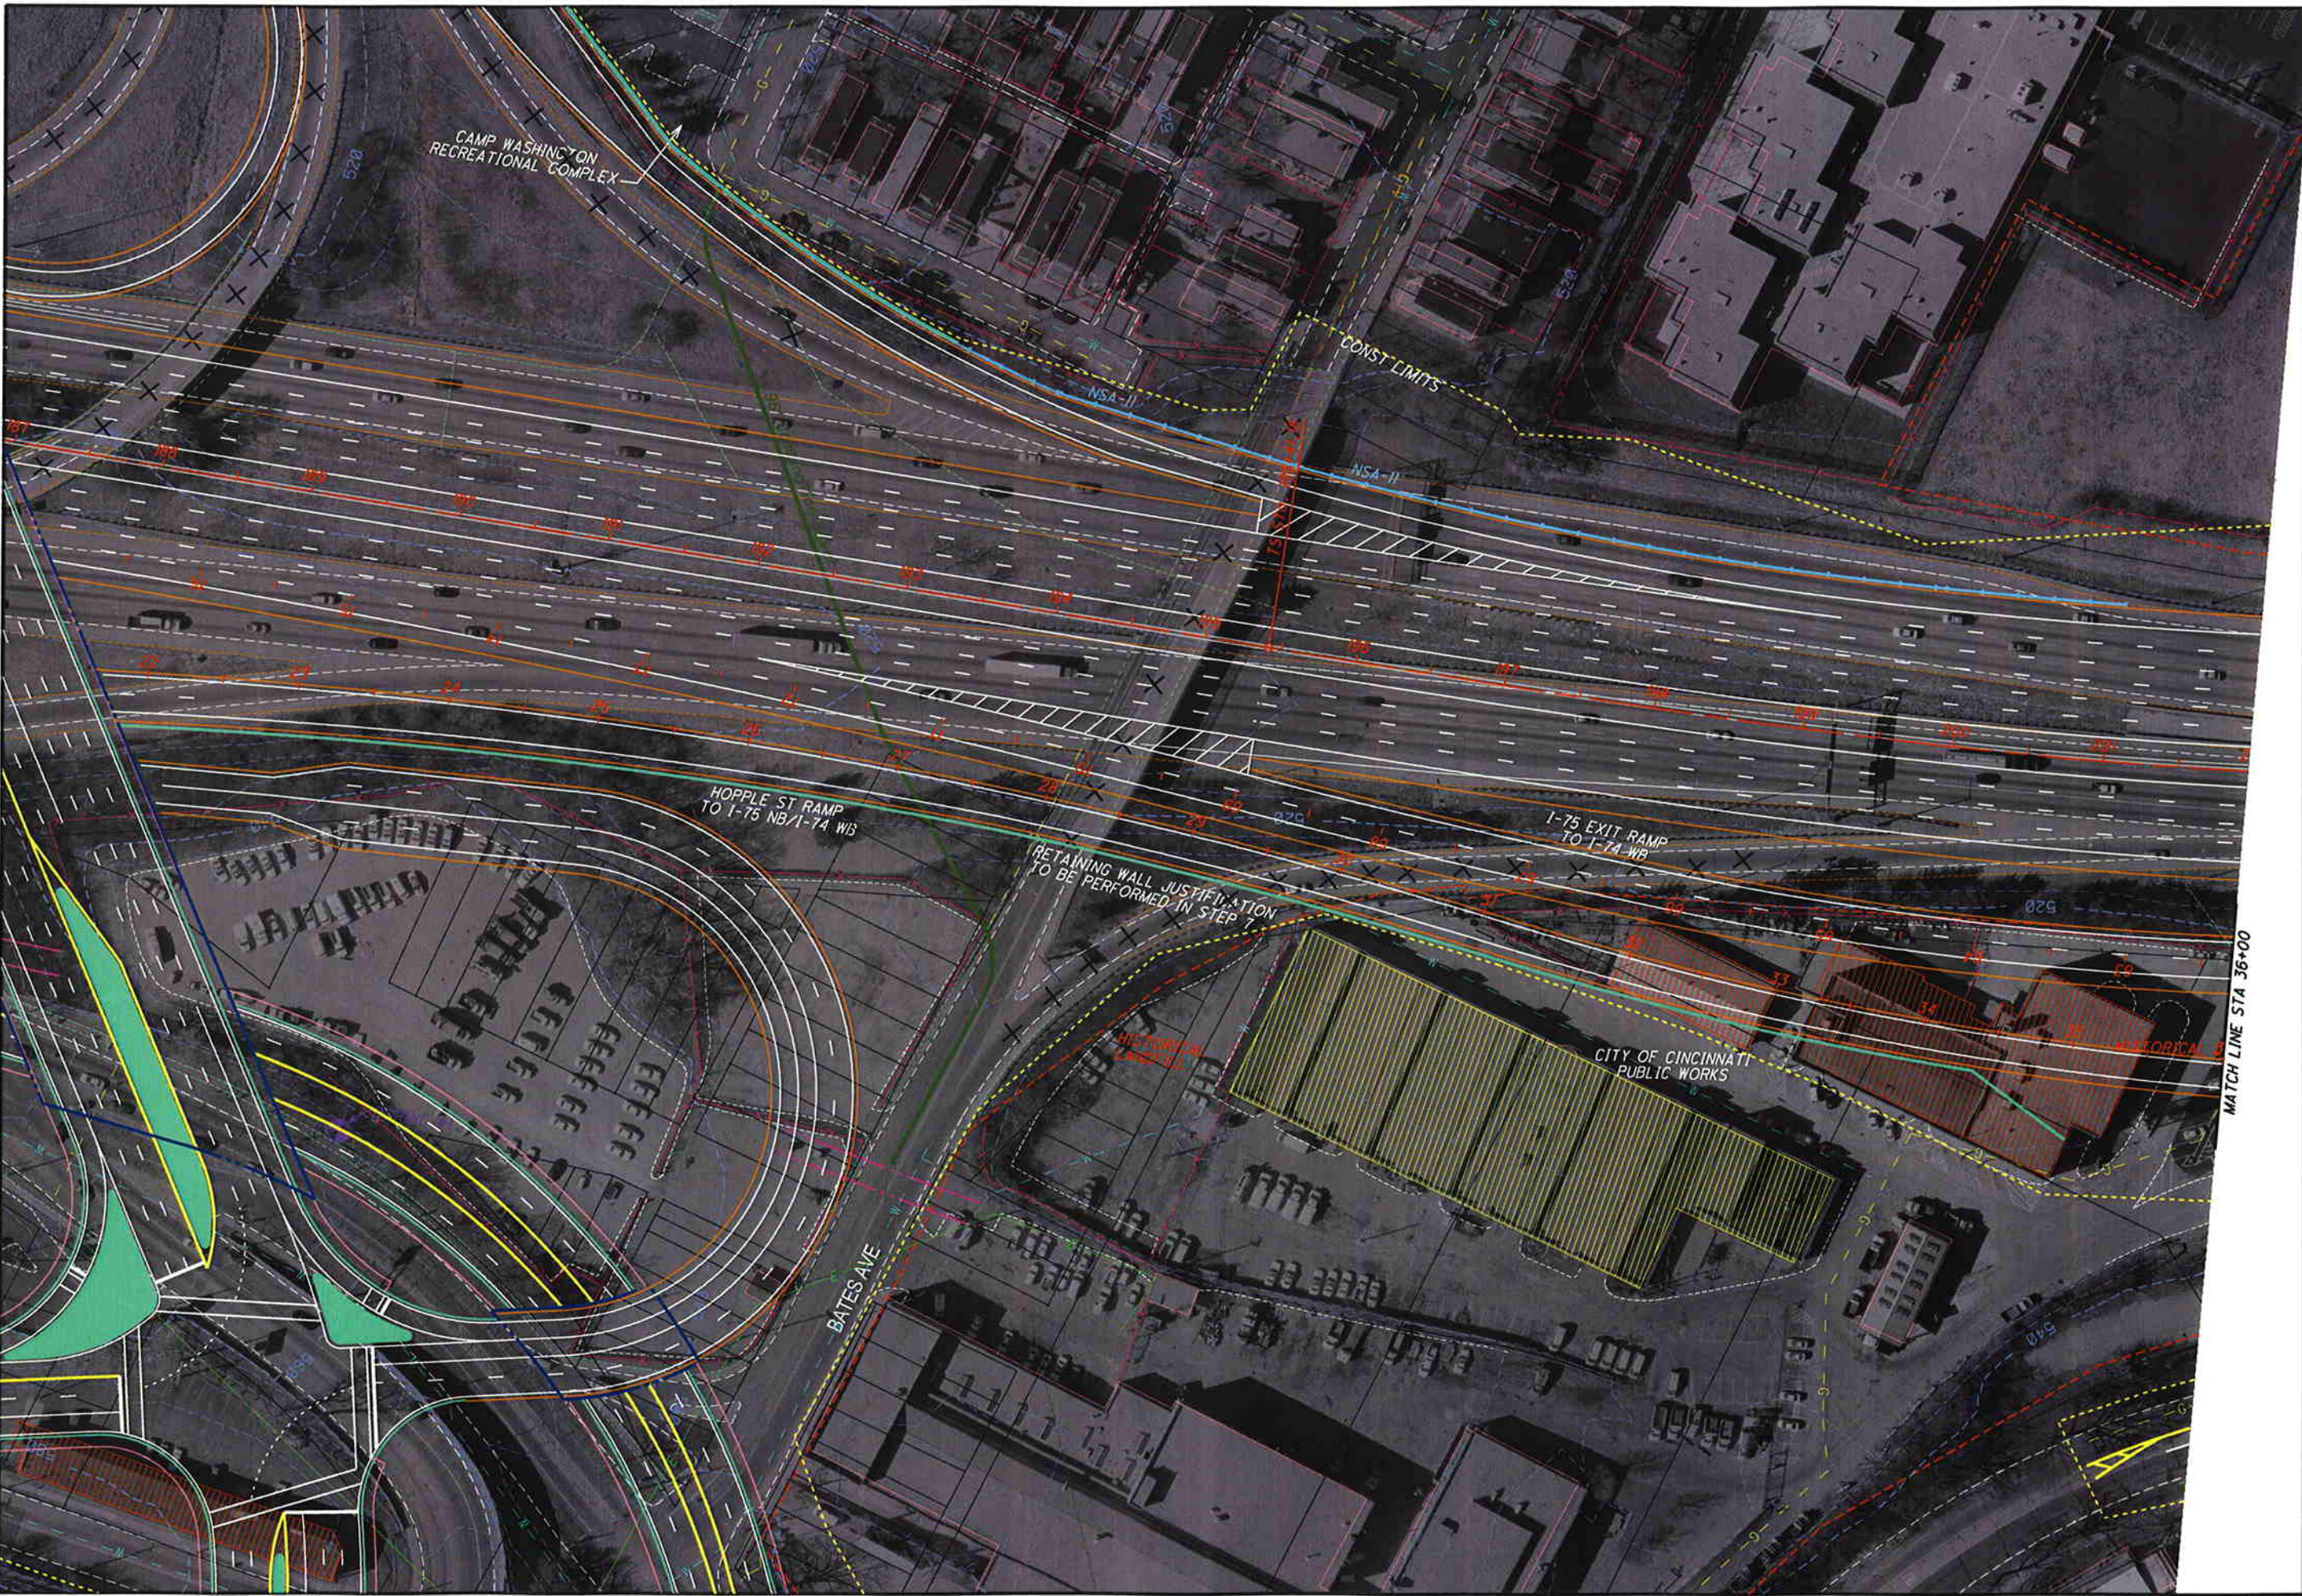

 HORIZONTAL SCALE IN FEET

PLAN
 STA 23+00 TO STA 36+00 HOPPLE ST TO IR 74 WB/IR 75 NB

HAM-75-2.30





MATCH LINE STA 36+00